


OVERALL SECOND FLOOR PLAN  
Scale 1" = 30'-0"



OVERALL FIRST FLOOR PLAN  
Scale 1" = 30'-0"

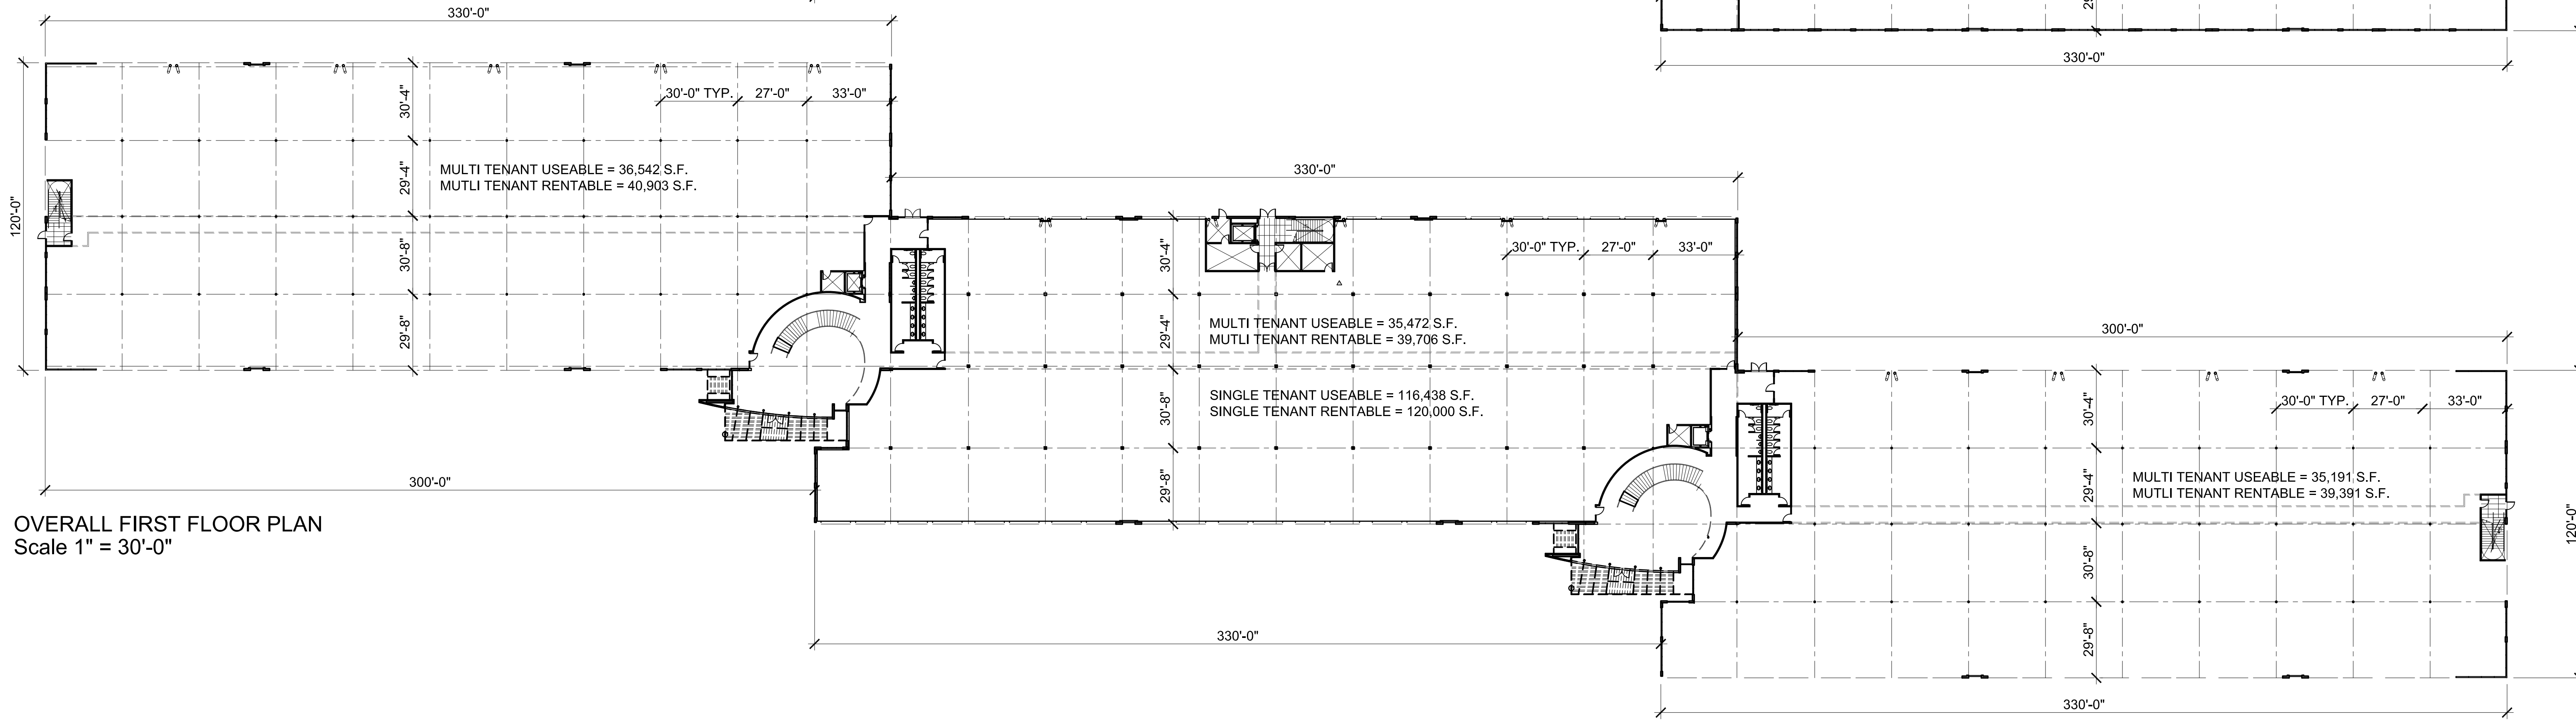

BUILDING ELEVATION

**MYERS & CROW**  
COMPANY, LTD.

www.myerscrow.com  
214-520-7800

# Lake Vista 7

August 8, 2008

**AZIMUTH**  
architecture

4228 N. Central Expwy  
Suite 100  
Dallas, Texas 75206  
214.261.9060  
214.261.9049 Fax

www.azimutharc.com