



16 ENLARGED SITE PLAN
SCALE : 1" = 10'-0"

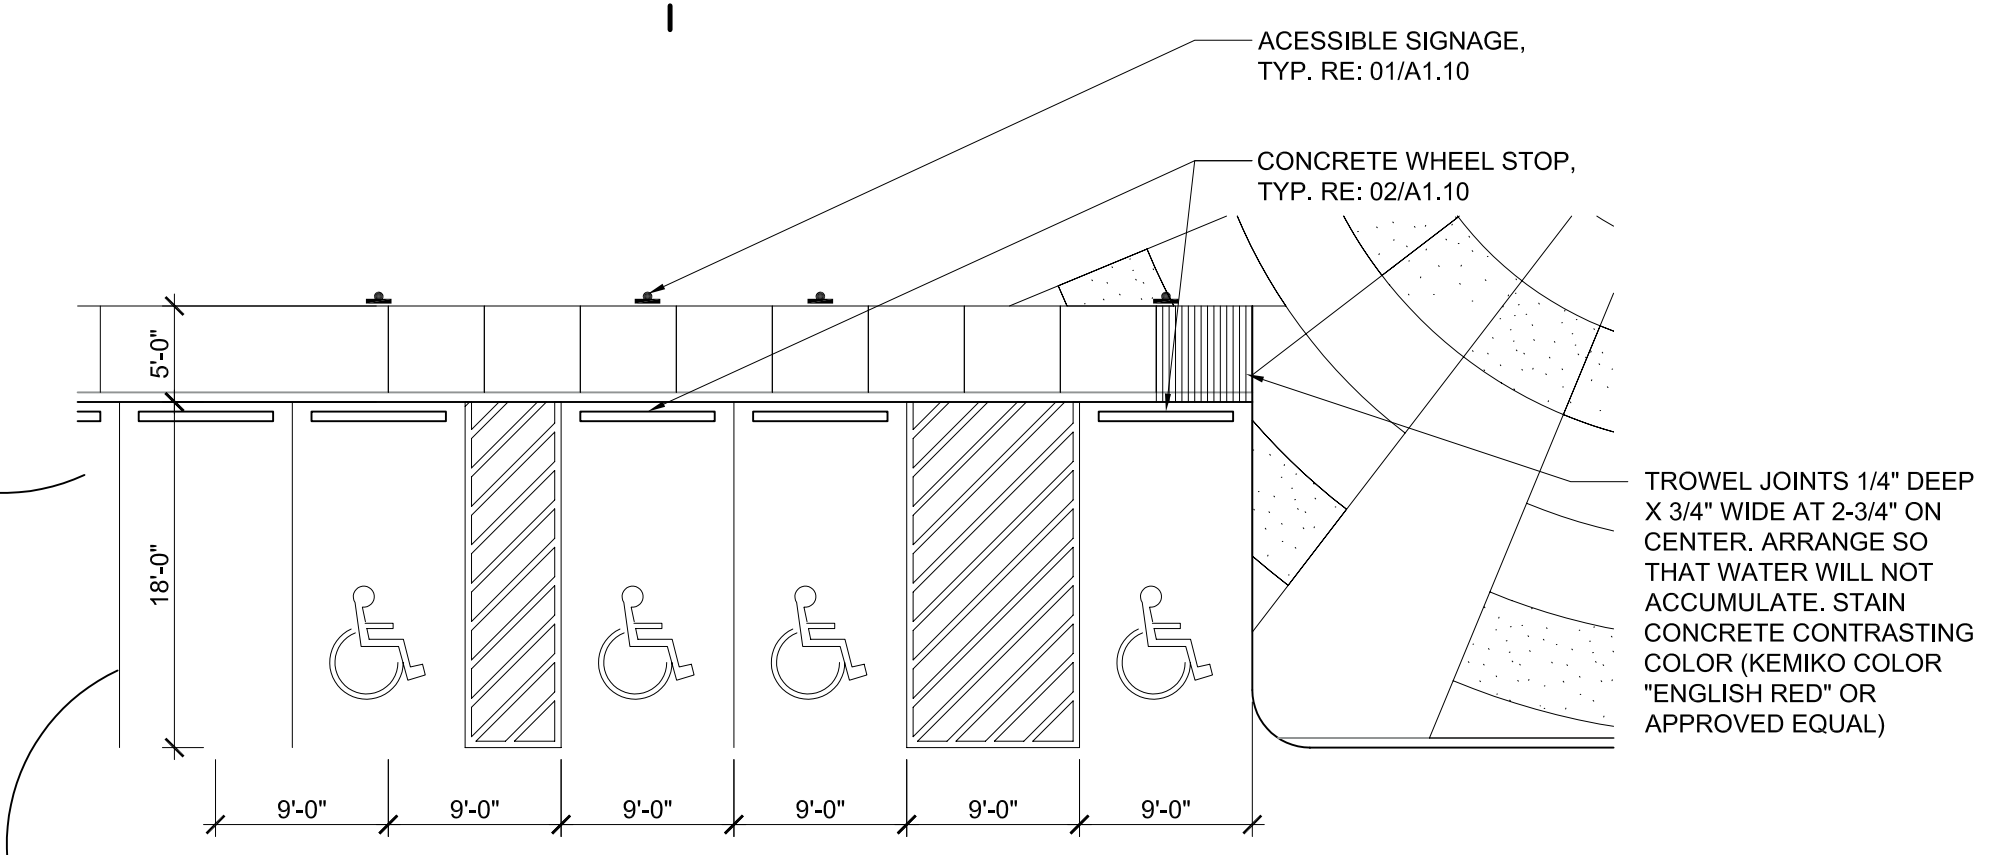

13 ENLARGED SITE PLAN
SCALE : 1" = 10'-0"

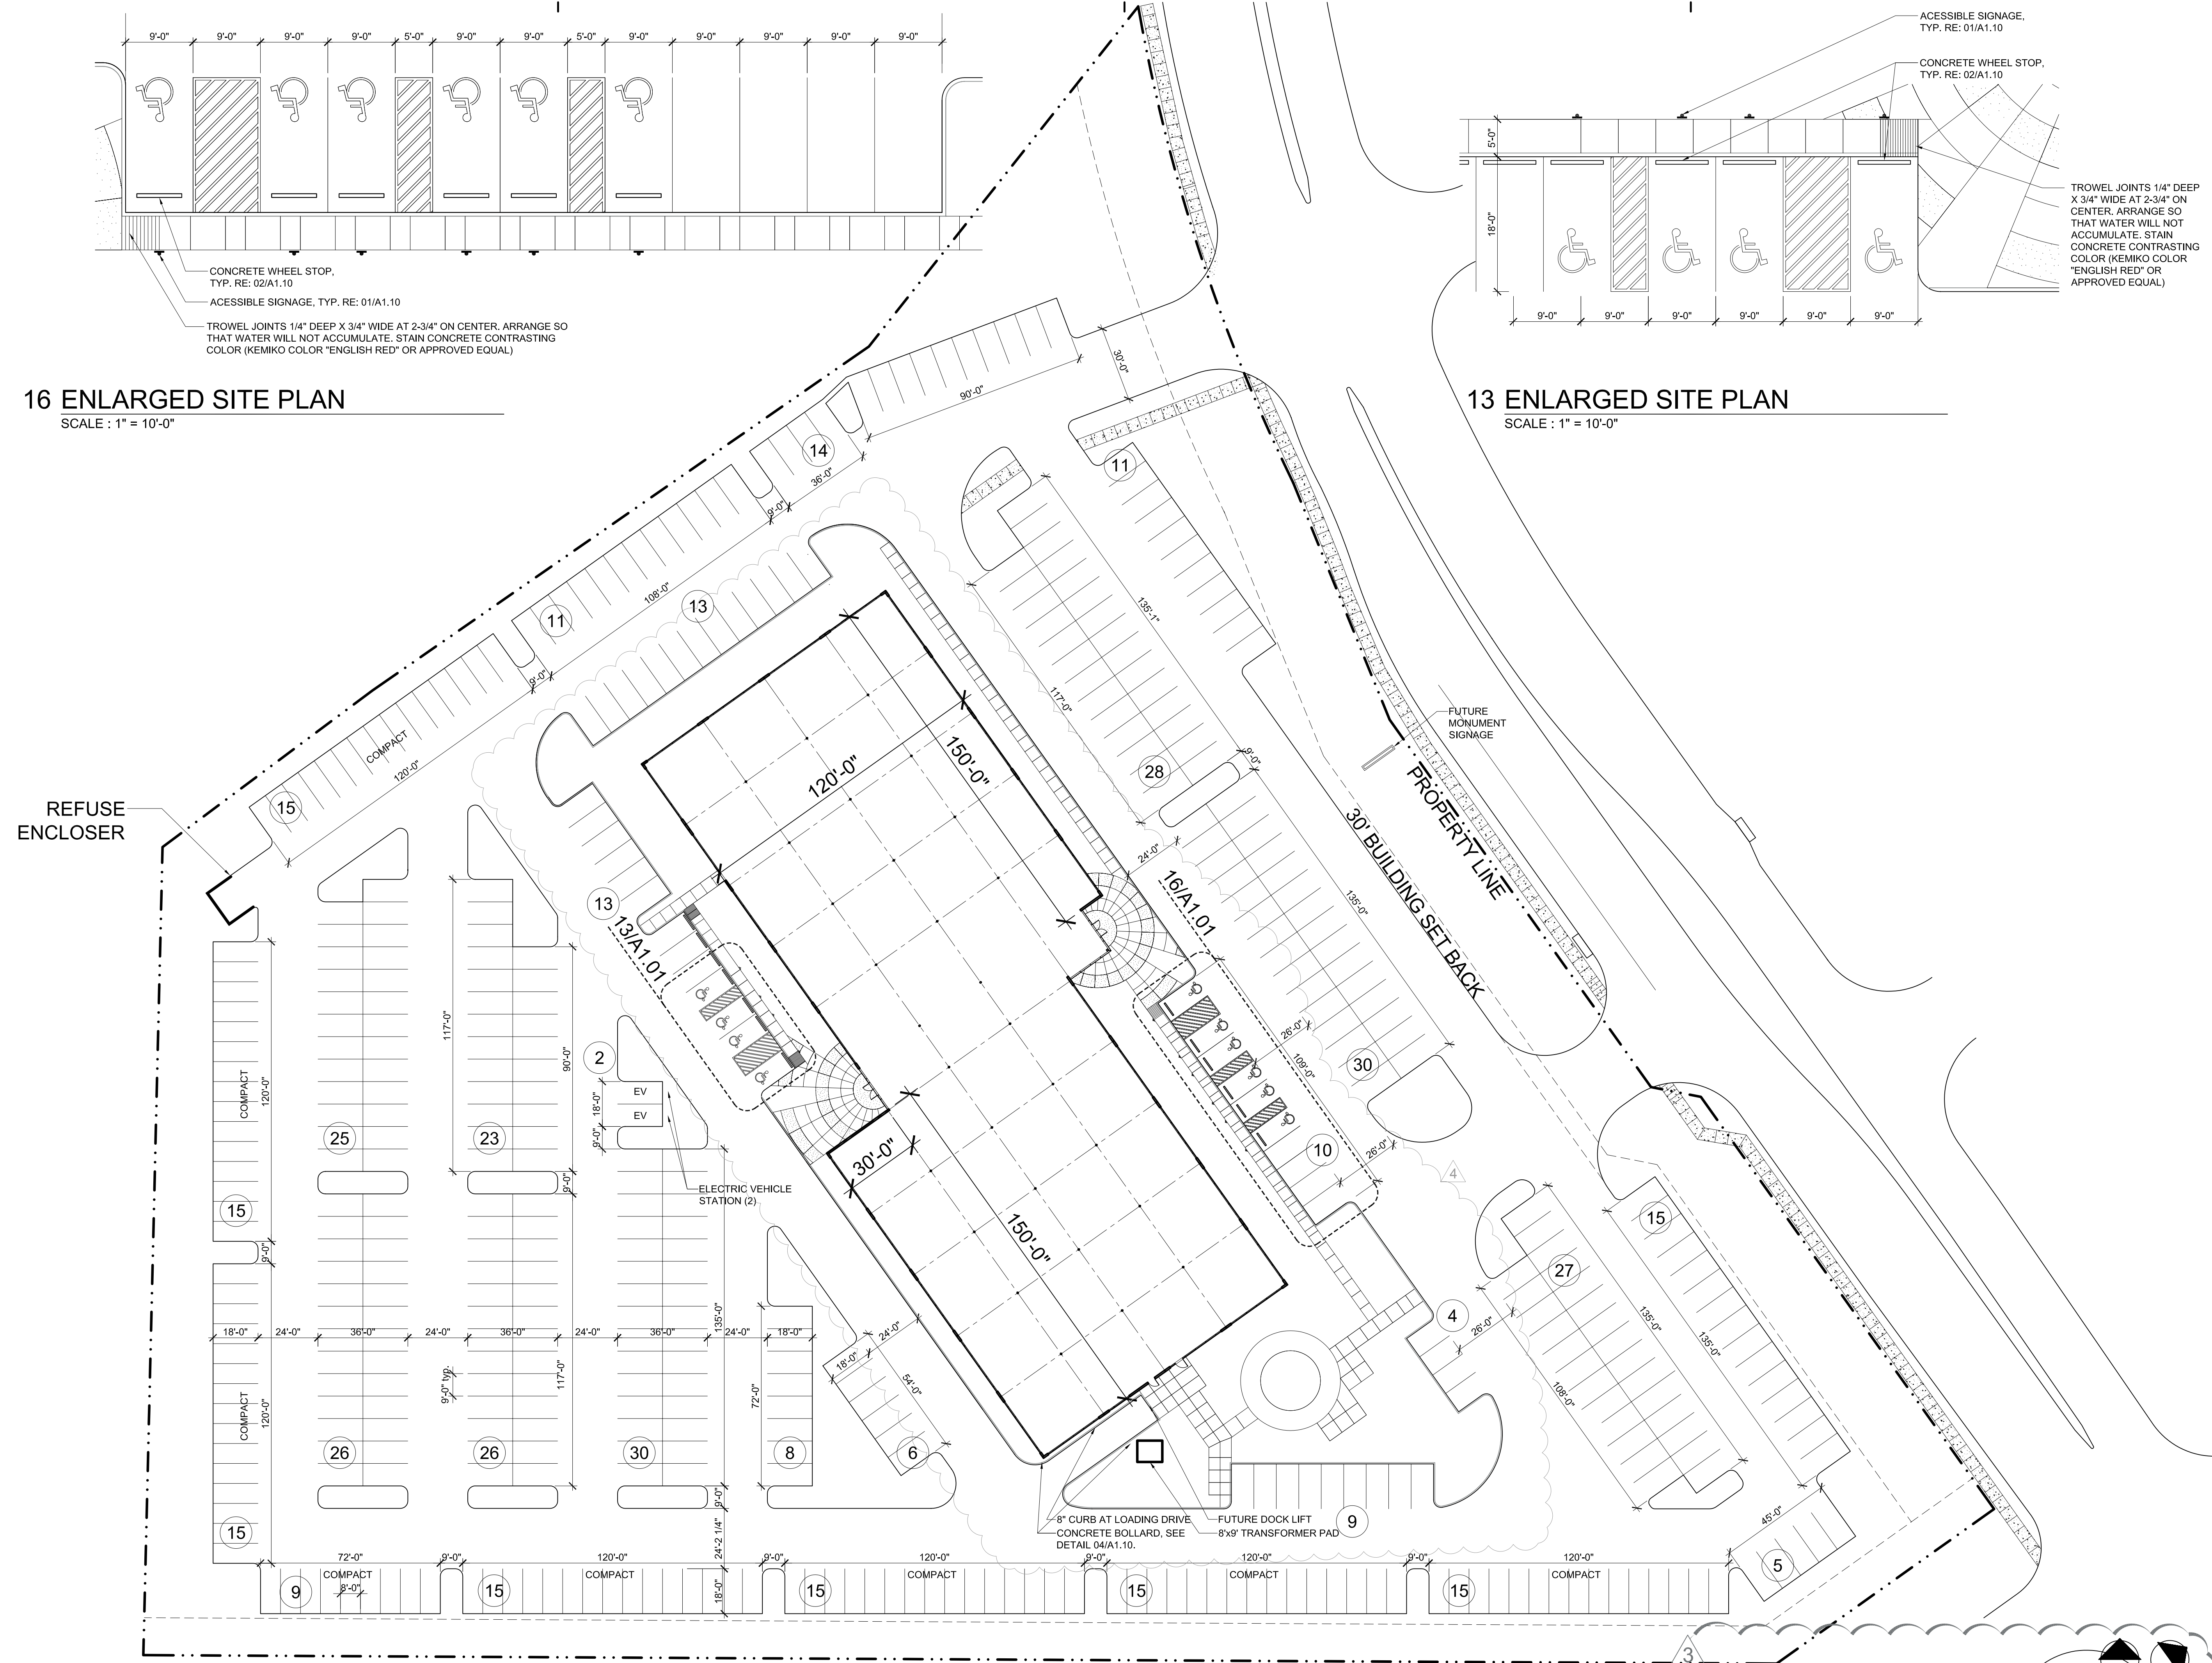

01 SITE PLAN
SCALE : 1" = 30'-0"

REGENT II Office Center
Regent Blvd.
Irving, Texas

12025

REVISIONS:

1	10.11.06	Site Plan
2	12.05.06	Bid Set
3	12.11.06	Permit Set
4	01.03.07	Construction Set
5	01.26.07	City Comments
6	05.01.07	Revision 2
7	06.05.07	Revision 3
8	06.12.07	Revision 4

SEAL:

THE SEAL APPEARING ON THIS DOCUMENT WAS AUTHORIZED BY JACK A. ATKINS, ARCHITECT #15104 June 9, 2007 CONSTRUCTION DOCUMENTS ALTERATIONS OF SEALED DOCUMENTS WITHOUT PROPER NOTIFICATION TO THE RESPONSIBLE ARCHITECT IS AN OFFENSE UNDER THE TEXAS BOARD OF ARCHITECTURAL EXAMINERS.

SHEET CONTENTS:
SITE PLAN

DATE: June 12, 2007

SHEET:
A1.01

© COPYRIGHT 2006 AZIMUTH : ARCHITECTURE, INC.